



BRIDGE CONSTRUCTION Temporary Detour Bridge

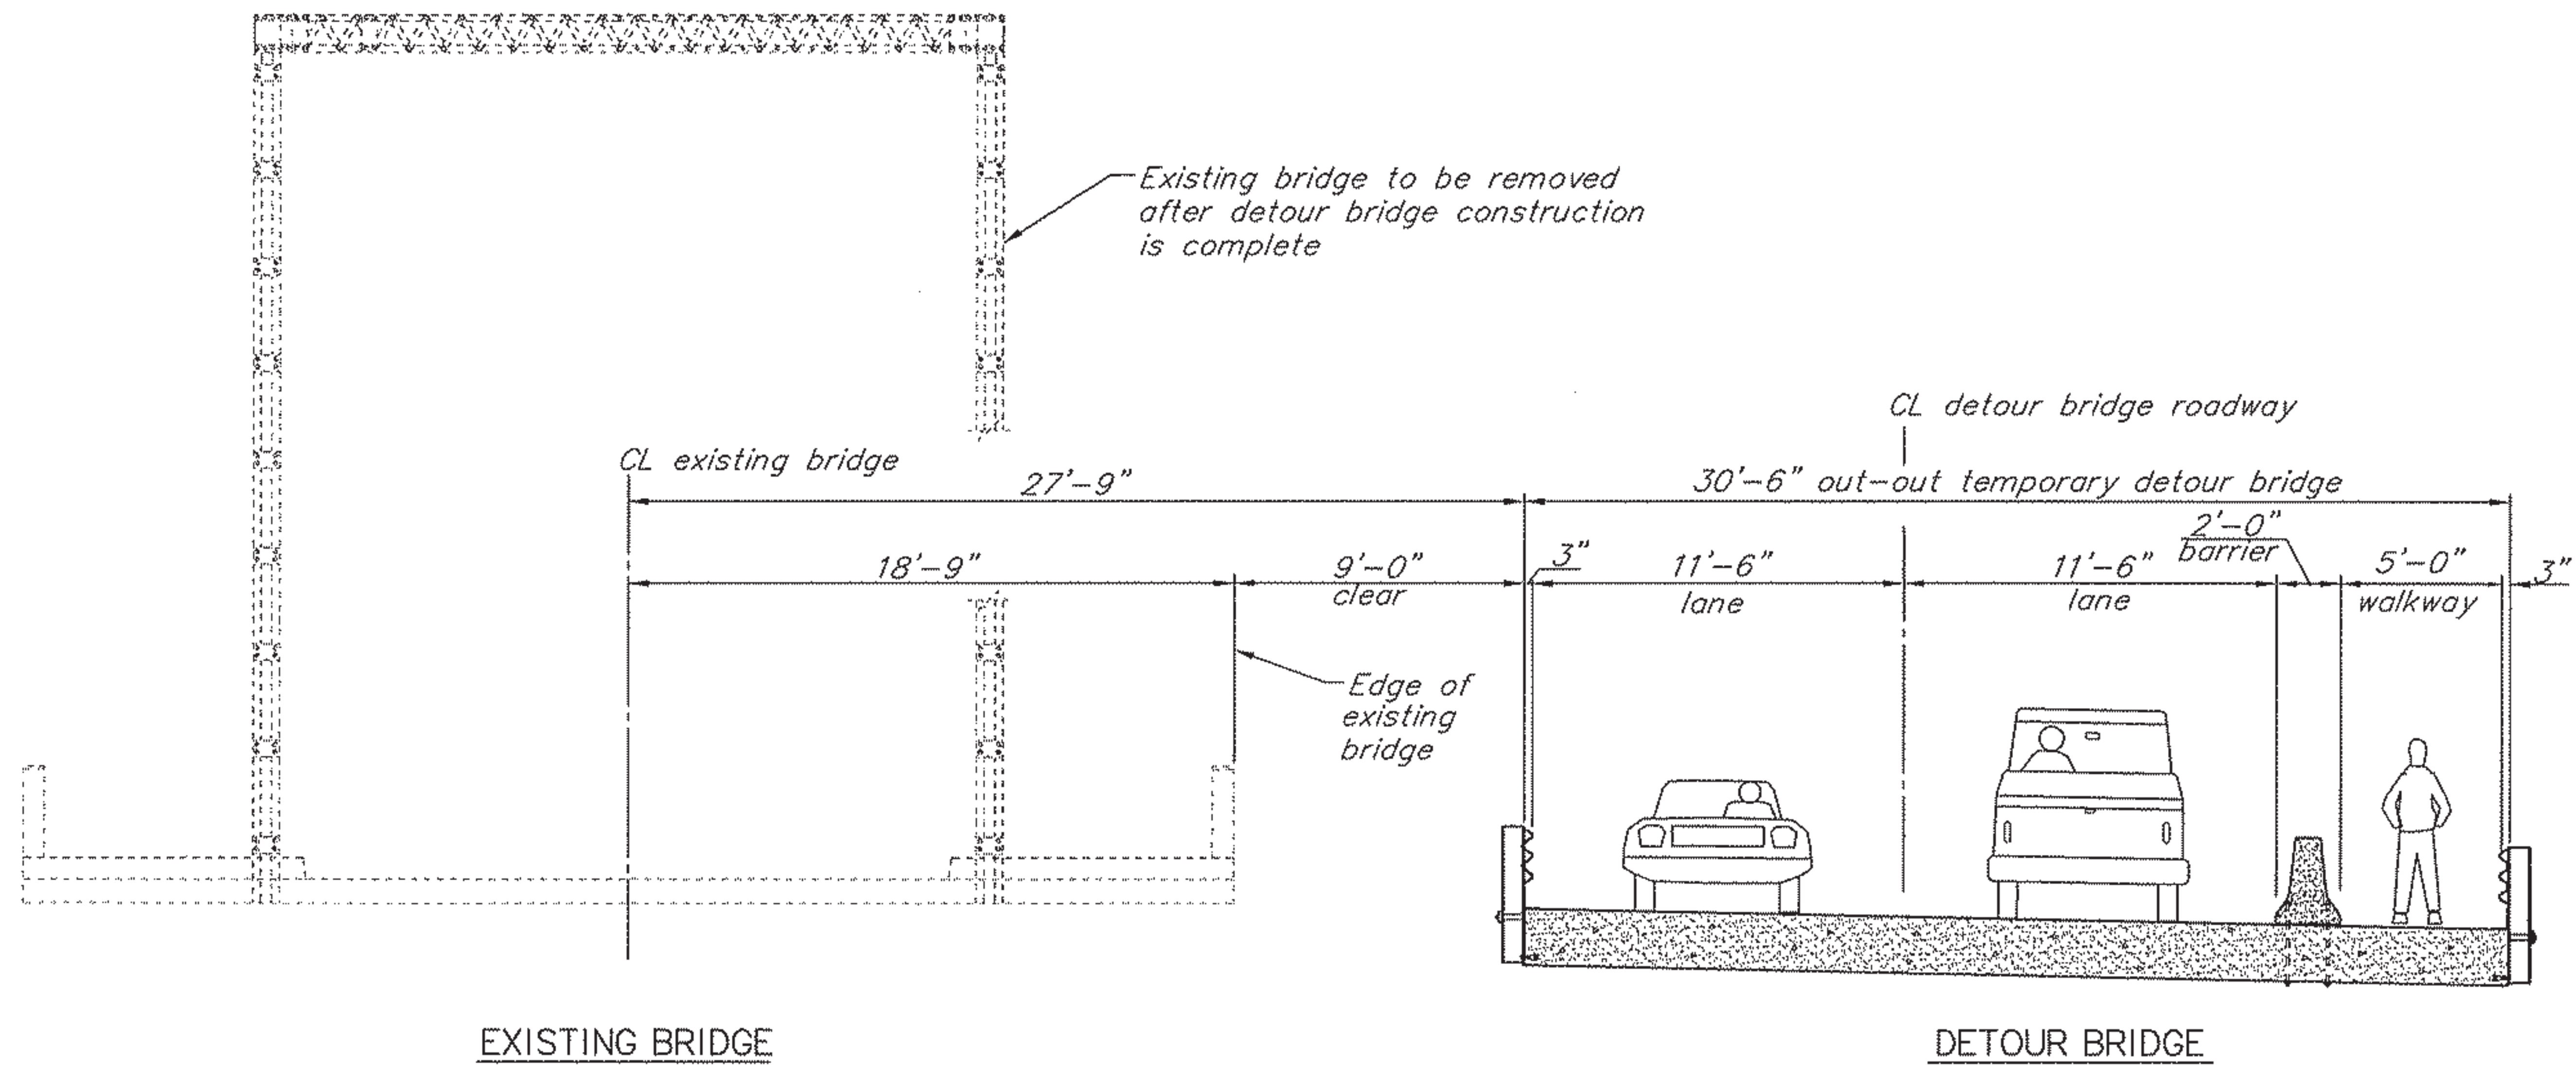

1ST PHASE TEMPORARY DETOUR BRIDGE CONSTRUCTION

1/4"=1'-0"

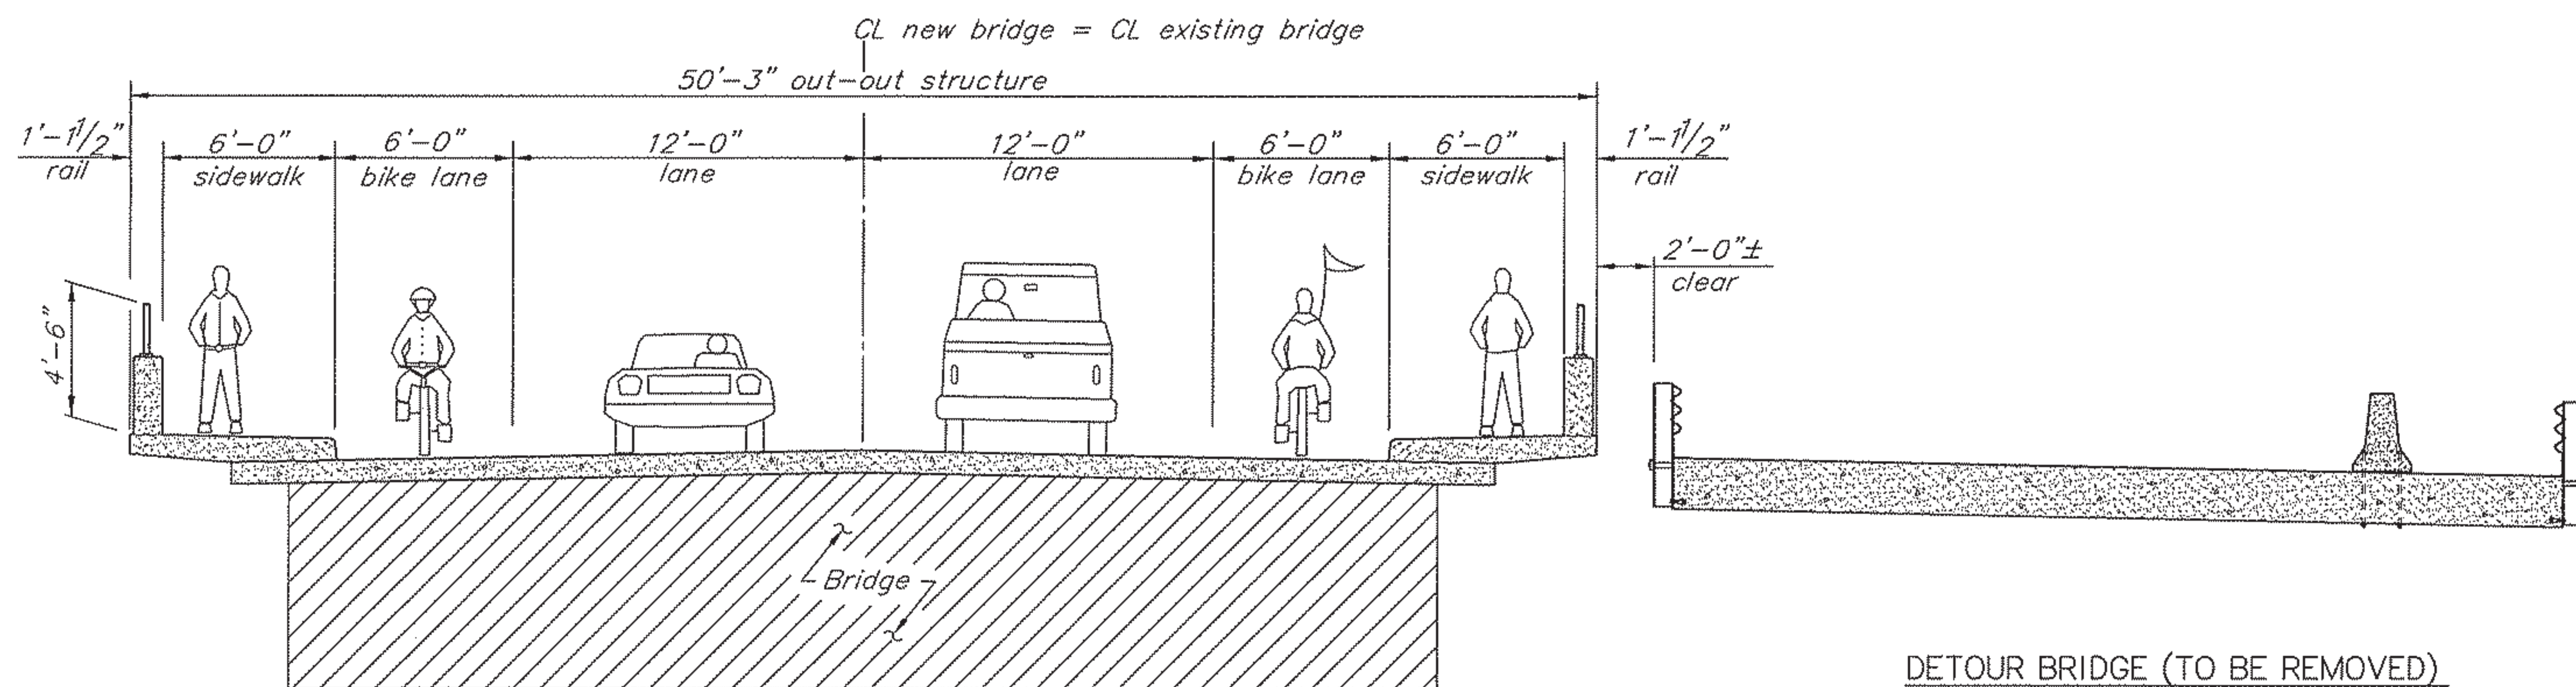

NEW BRIDGE CROSS SECTION

1/4"=1'-0"